


SELF-FLASHING SKYLIGHT WITH INSULATED FRAME

MODEL SFDDIF

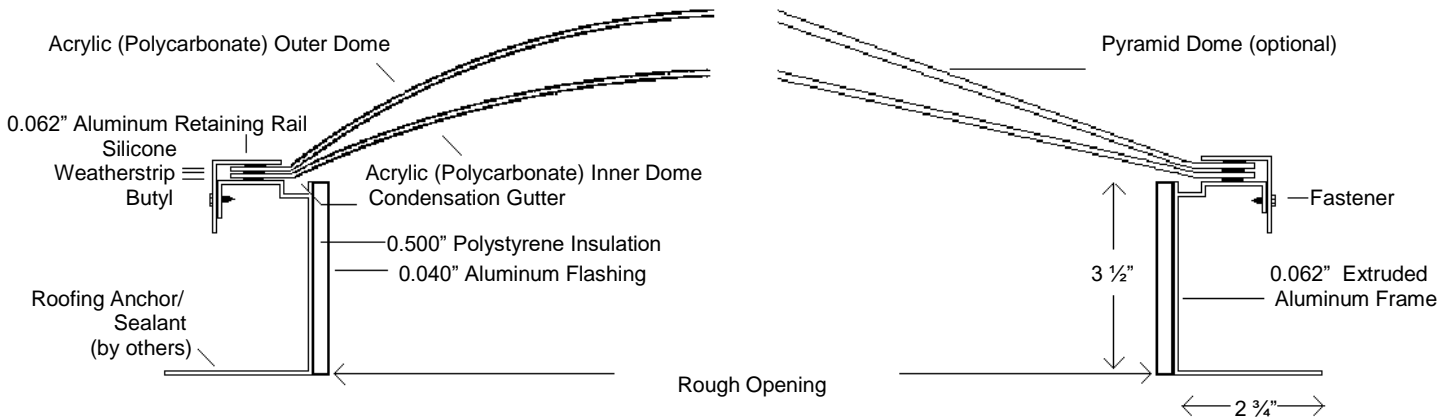

SPECIFICATIONS:: Self-Flashing Double Domed Skylights shall be manufactured by LBK Skylight Manufacturing (800) 390.2301. Each skylight shall be factory assembled with thermoformed acrylic (polycarbonate) outer dome (pyramid) in white, bronze or clear. Inner dome to be acrylic (polycarbonate) in white, bronze or clear. Standard Duty = 0.118" over 0.118", Commercial Duty = 0.187" over 0.118", 0.177" Impact Modified Acrylic over 0.118" acrylic. Some skylights may have color and/or material limitations. Frames shall be .062" extruded aluminum (6063-T5) with welded corners and an integral condensation gutter. Insulation shall be 0.500" Polystyrene Insulation wrapped in 0.040" Aluminum Flashing. Finish shall be natural aluminum (mill), bronze or custom colored. Skylight is designed and manufactured to meet or exceed standard of 40 psf live load and 20psf (uplift).

ALL UNITS ARE GUARANTEED AGAINST DEFECTIVE WORKMANSHIP AND MATERIAL.

DOME PLACEMENT	MATERIAL				COLOR				DOME	
	ACRYLIC	IMPACT MODIFIED ACRYLIC	COMMERCIAL DUTY	POLYCARBONATE	CLEAR	BRONZE	WHITE	CUSTOM COLOR	DOMED	PYRAMID
OUTER	<input type="checkbox"/>	<input type="checkbox"/>	<input type="checkbox"/>	<input type="checkbox"/>	<input type="checkbox"/>	<input type="checkbox"/>	<input type="checkbox"/>	<input type="checkbox"/>	<input type="checkbox"/>	<input type="checkbox"/>
INNER	<input type="checkbox"/>	<input type="checkbox"/>	--	<input type="checkbox"/>	<input type="checkbox"/>	<input type="checkbox"/>	<input type="checkbox"/>	<input type="checkbox"/>	<input type="checkbox"/>	<input type="checkbox"/>
THIRD	<input type="checkbox"/>	--	--	--	<input type="checkbox"/>	<input type="checkbox"/>	<input type="checkbox"/>	<input type="checkbox"/>	<input type="checkbox"/>	--

**SKYLIGHT
FRAME FINISH**

NATURAL ALUMINUM (MILL)

BRONZE PAINT

CUSTOM COLOR

ROUGH OPENING MAY BE FLUSH WITH INTERIOR FINISH WORK / SHEET ROCK OR SOMETIMES IT IS ON THE OUTSIDE OF THE INTERIOR FINISH WORK / SHEET ROCK, BUT EITHER WAY—WE CANNOT MAKE A SELF-FLASHING SKYLIGHT BASED ON A RAIL MEASUREMENT.

QTY	ROUGH OPENING

THIS FORM IS USED FOR SELF-FLASHING DOUBLE DOMED SKYLIGHTS WITH INSULATED FRAMES—ROUGH OPENING REQUIRED.

NOTES

PROJECT NAME	PO / JOB #	NEED DATE	TODAY'S DATE
PROJECT DELIVERY ADDRESS	CITY / STATE / ZIP	SITE CONTACT / PHONE	
REQUESTED BY	PHONE	COMPANY	
ADDRESS	CITY / STATE / ZIP	APPROVAL SIGNATURE	